


TYPICAL SECTION

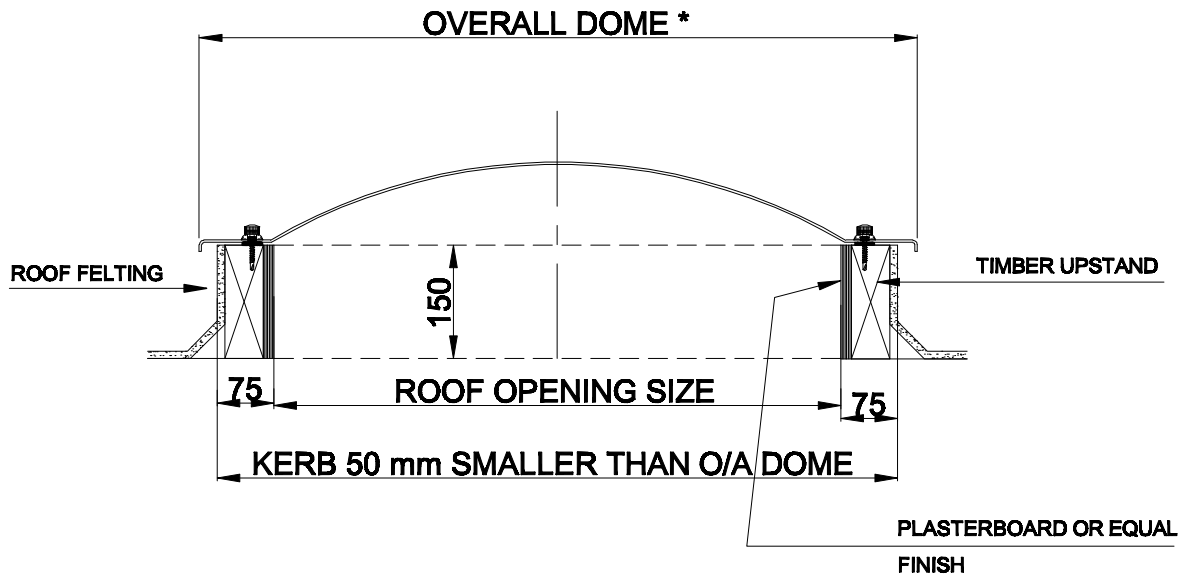

* OVERALL DOME SIZE IS ALWAYS 200 mm LARGER THAN ROOF OPENING SIZE

BBS -MARK 1 ROOFLIGHTS ARE SOLD BY ROOF OPENING SIZES ONLY !

BUYER MUST PURCHASE THE REQUIRED ROOF OPENING SIZE .

DESIGNED BY S.PITT	CHECKED :	WEST BROM ORDER NUMBER	FIRST ISSUE DATE: 2012	SCALE: 1:10
JOB TITLE:			DRAWING TITLE: MK. 1 DOME SINGLE SKIN PET-G	
BBS Building Components			DRAWING NUMBER : A4 - MK1 - SP -D1	REVISION :