


TYPICAL SECTION

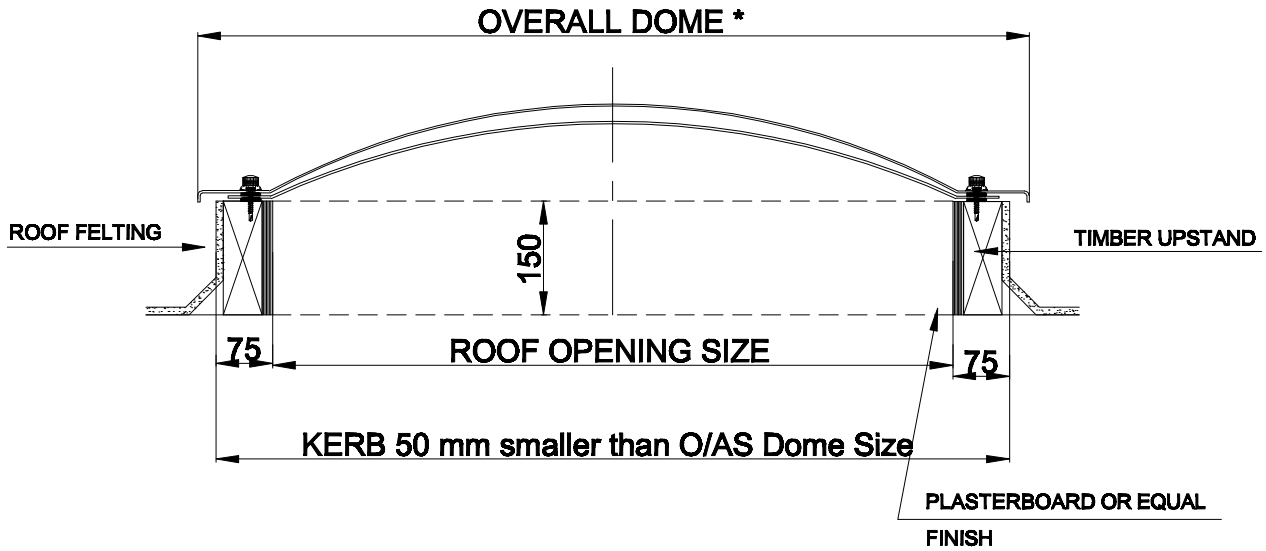

*** OVERALL DOME SIZE IS ALWAYS 200 mm LARGER THAN ROOF OPENING SIZE**

BBS -MARK 1 ROOFLIGHTS ARE SOLD BY ROOF OPENING SIZES ONLY !

BUYER MUST PURCHASE THE REQUIRED ROOF OPENING SIZE .

DESIGNED BY S.PITT	CHECKED :	WEST BROM ORDER NUMBER	FIRST ISSUE DATE: 2012	SCALE: 1:10
JOB TITLE:		DRAWING TITLE: MK. 1 DOME DOUBLE SKIN PET -G		
BBS Building Components		DRAWING NUMBER : A4 - MK1 - SP -D2	REVISION :	